



SOUTH ELEVATION

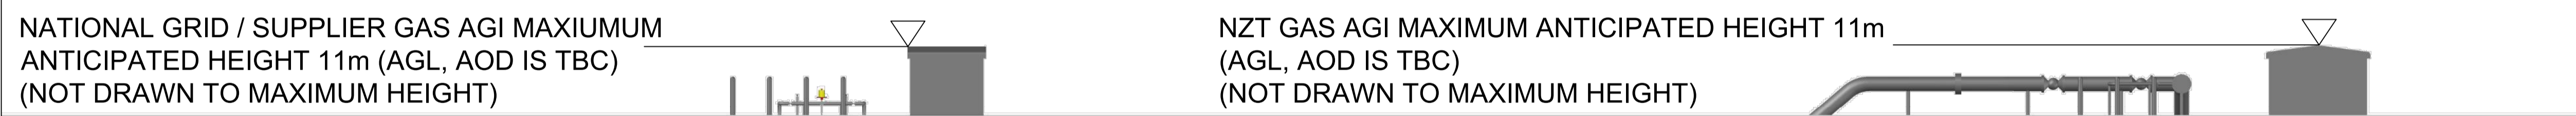

NATIONAL GRID / SUPPLIER GAS AGI MAXIMUM ANTICIPATED HEIGHT 11m (AGL, AOD IS TBC) (NOT DRAWN TO MAXIMUM HEIGHT)

NZT GAS AGI MAXIMUM ANTICIPATED HEIGHT 11m (AGL, AOD IS TBC) (NOT DRAWN TO MAXIMUM HEIGHT)

EAST ELEVATION

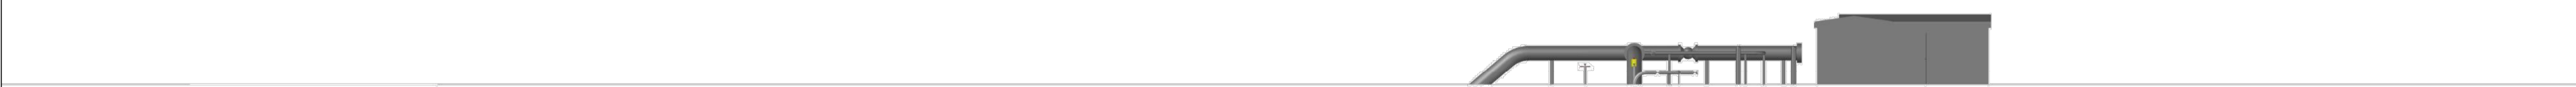

NORTH ELEVATION



WEST ELEVATION

SAFETY, HEALTH AND ENVIRONMENTAL INFORMATION BOX

IT IS ASSUMED THAT ALL WORKS ON THIS DRAWING WILL BE CARRIED OUT BY A COMPETENT CONTRACTOR WORKING, WHERE APPROPRIATE, TO AN APPROPRIATE METHOD STATEMENT

THIS DRAWING TO BE USED ONLY FOR THE PURPOSE OF ISSUE THAT IT WAS ISSUED FOR AND IS SUBJECT TO AMENDMENT

NOTES

1. TO BE READ IN CONJUNCTION WITH DRAWINGS 60559231-PE-DRG-042, 043 AND 049

Revision Details	By	Check	Date	Suffix

Purpose of issue  
**FOR INFORMATION**

Applicant  
**NZT POWER LTD AND NZNS STORAGE LTD**



Drawing Title  
**DCO Reference Number - 4.7**

**INDICATIVE GAS CONNECTION AND ABOVE GROUND INSTALLATIONS PLANS**

**Sheet 11 of 11 - Elevations View AGI**

Designed	Drawn	Checked	Approved	Date
	SF			

AECOM Internal Project No. <b>60559231</b>	Suitability <b>N/A</b>	Project Manager
Scale @ A1 <b>AS SHOWN</b>	Zone / Mileage <b>N/A</b>	

THIS DOCUMENT HAS BEEN PREPARED PURSUANT TO AND SUBJECT TO THE TERMS OF A PROFESSIONAL SERVICES AGREEMENT BETWEEN AECOM AND THE CLIENT. AECOM ACCEPTS NO LIABILITY FOR ANY USE OF THIS DOCUMENT OTHER THAN BY ITS ORIGINAL CLIENT OR FOLLOWING THE EXPRESS AGREEMENT TO SUCH USE, AND ONLY FOR THE PURPOSES FOR WHICH IT WAS PREPARED AND PROVIDED.

WHILE AECOM AND US HAVE BECOME ONE COMPANY, CONTRACTING ENTITIES ALL OF WHICH ARE NOW WHOLLY OWNED BY AECOM, AND LINES OF COMMUNICATION CURRENTLY REMAIN THE SAME UNLESS SPECIFICALLY AGREED OR COMMUNICATED OTHERWISE.

AECOM Infrastructure & Environment UK Limited  
The Colmore Building  
20 Colmore Circus  
Queensway, Birmingham  
Tel: 0121 710 1100  
www.aecom.com



Drawing Number	Rev
<b>60559231-PE-DRG-044</b>	<b>0</b>