


Project Management Initials: RT Designer: LC Checked: JG Approved: IC

Scale @ A3 1:40,000



This drawing has been produced for the use of AECOM's client. It may not be used, modified or relied upon by third parties, except as agreed by AECOM or as required by law. AECOM accepts no responsibility, and denies any liability whatsoever, to any party that uses or relies upon this drawing without AECOM's express written consent. All dimensions are indicative and in metres unless otherwise noted. Do not scale this document.

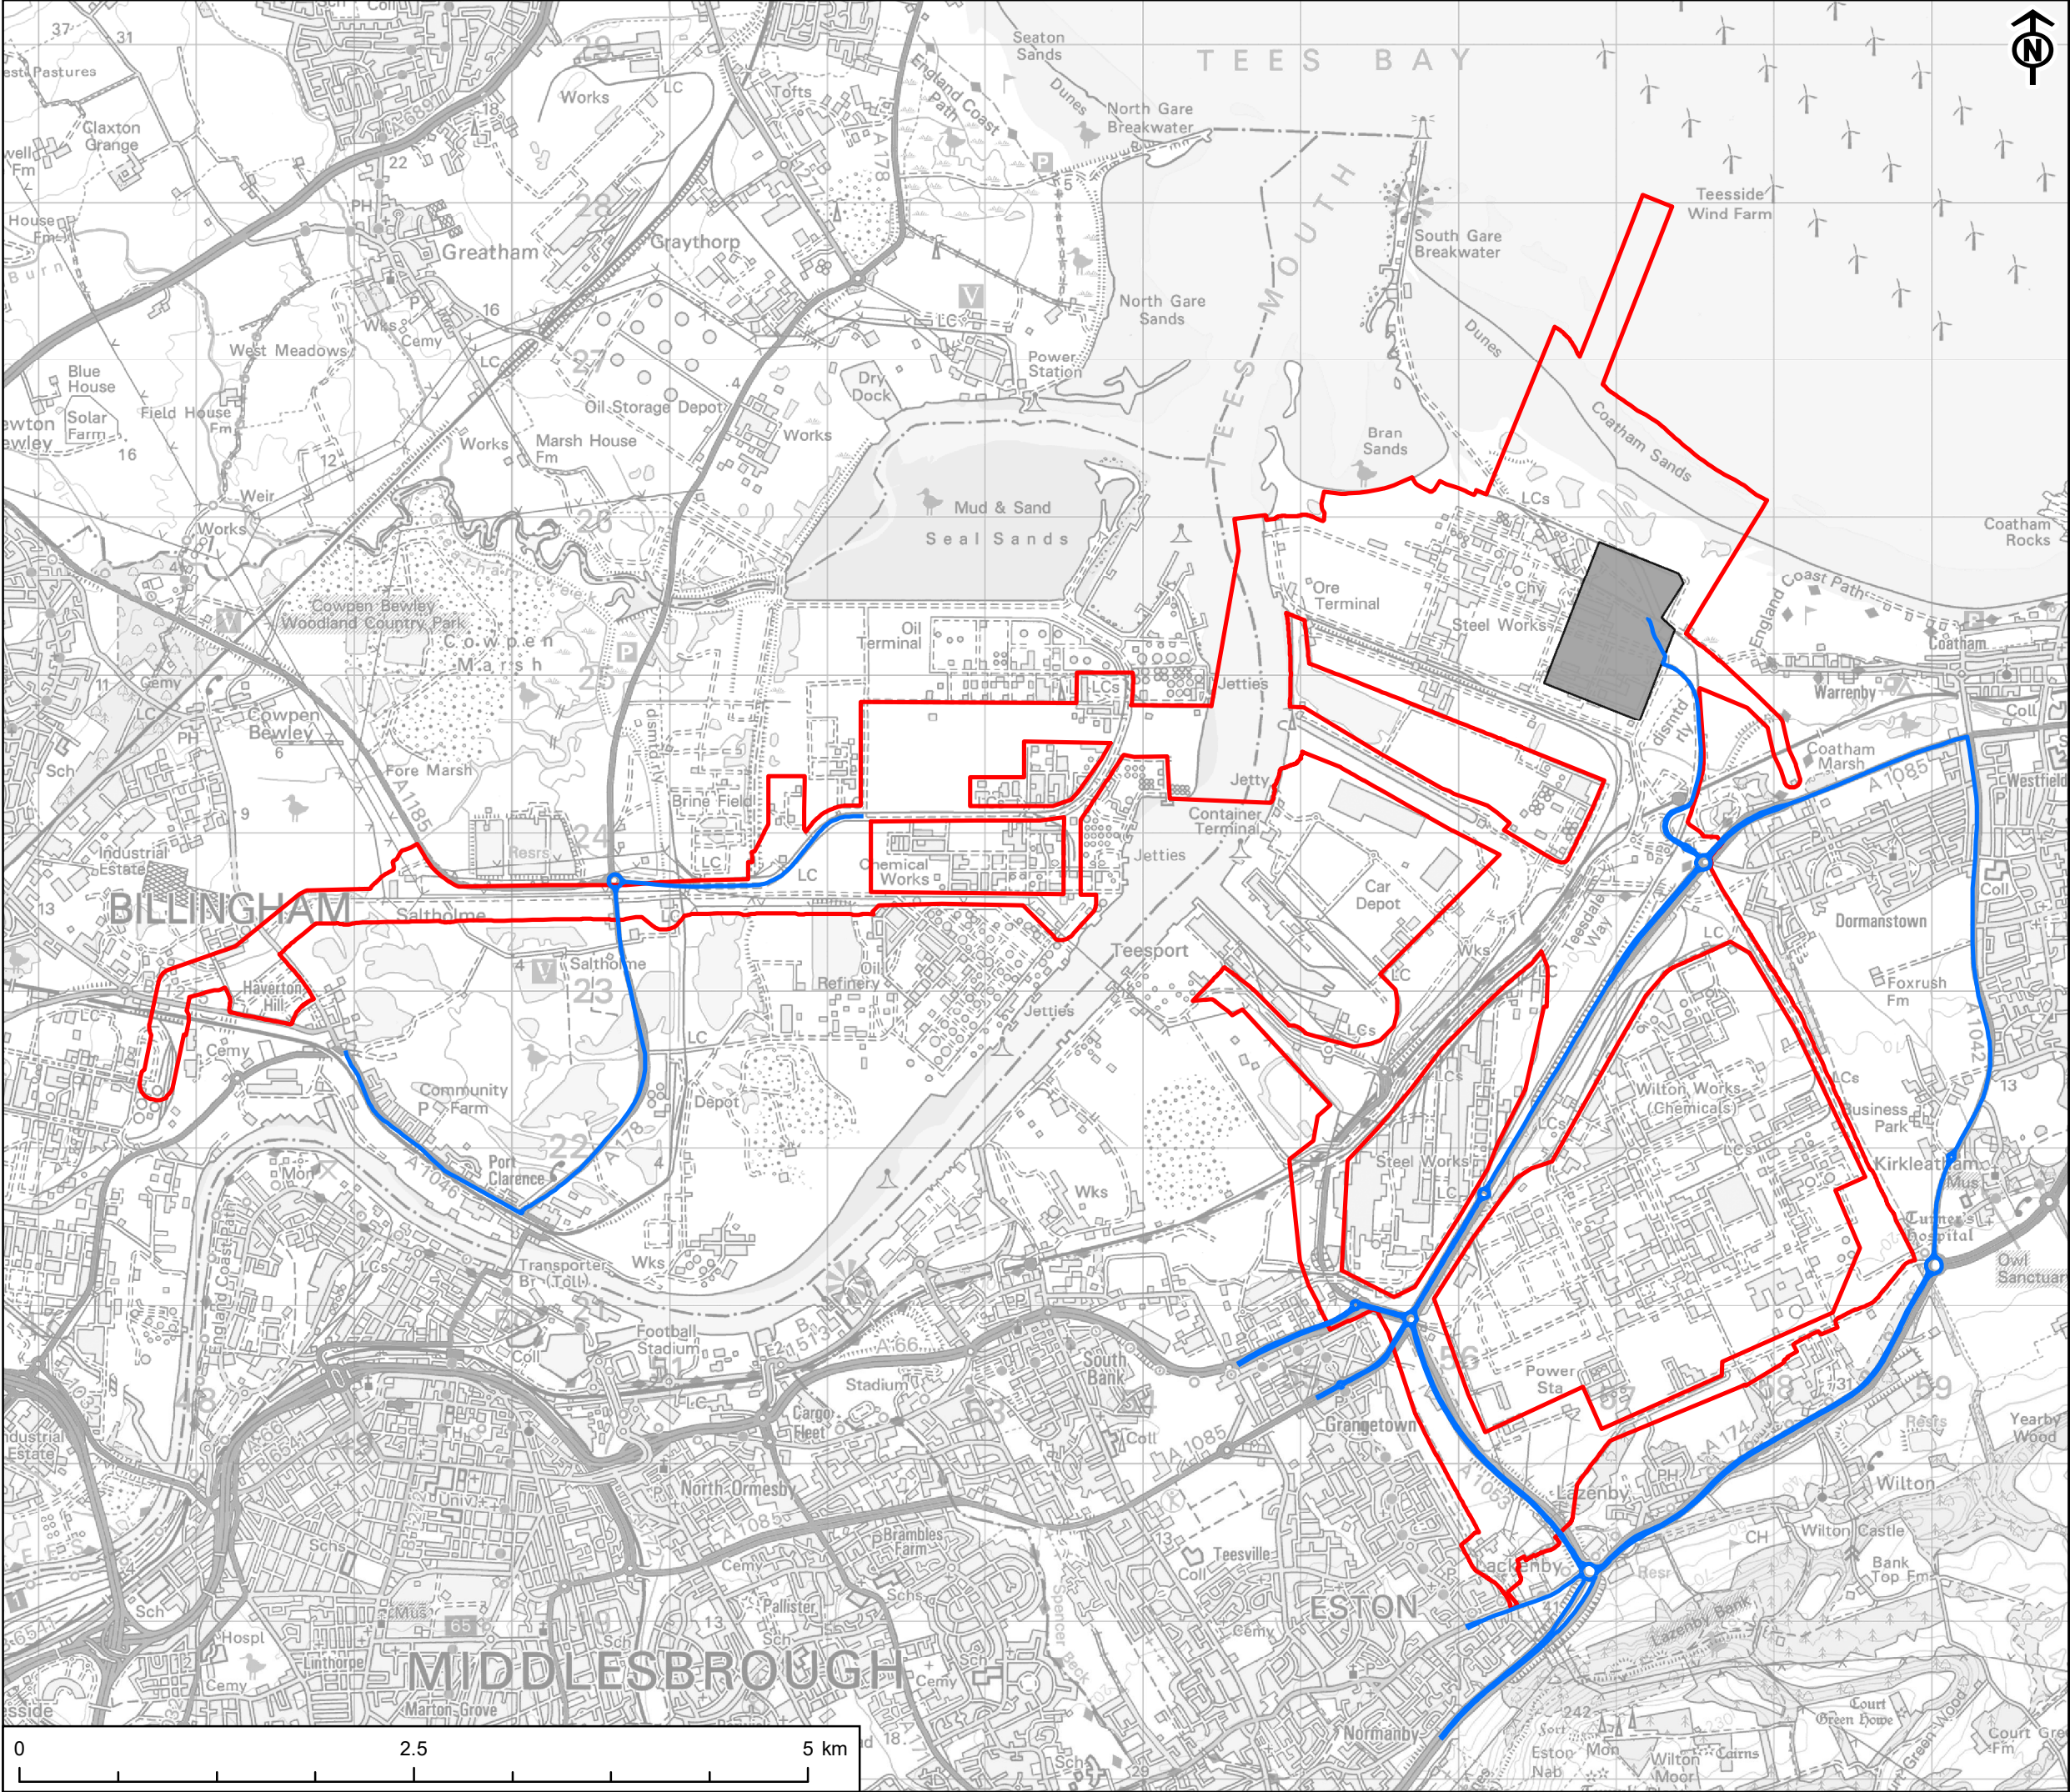


PROJECT	
NET ZERO TEESIDE	
CLIENT	
NZT POWER AND NZNS STORAGE	
KEY	
	Site Boundary
	Power, Capture and Compressor Site
	Traffic Study Area
TITLE	
FIGURE 16-1	
TRAFFIC STUDY AREA	
REFERENCE	
NZT_200618_PEI_S_16-1_v4	
SHEET NUMBER	DATE
1 of 1	18/06/2020



SHEET NUMBER	DATE
1 of 1	18/06/2020

SHEET NUMBER	DATE
1 of 1	18/06/2020

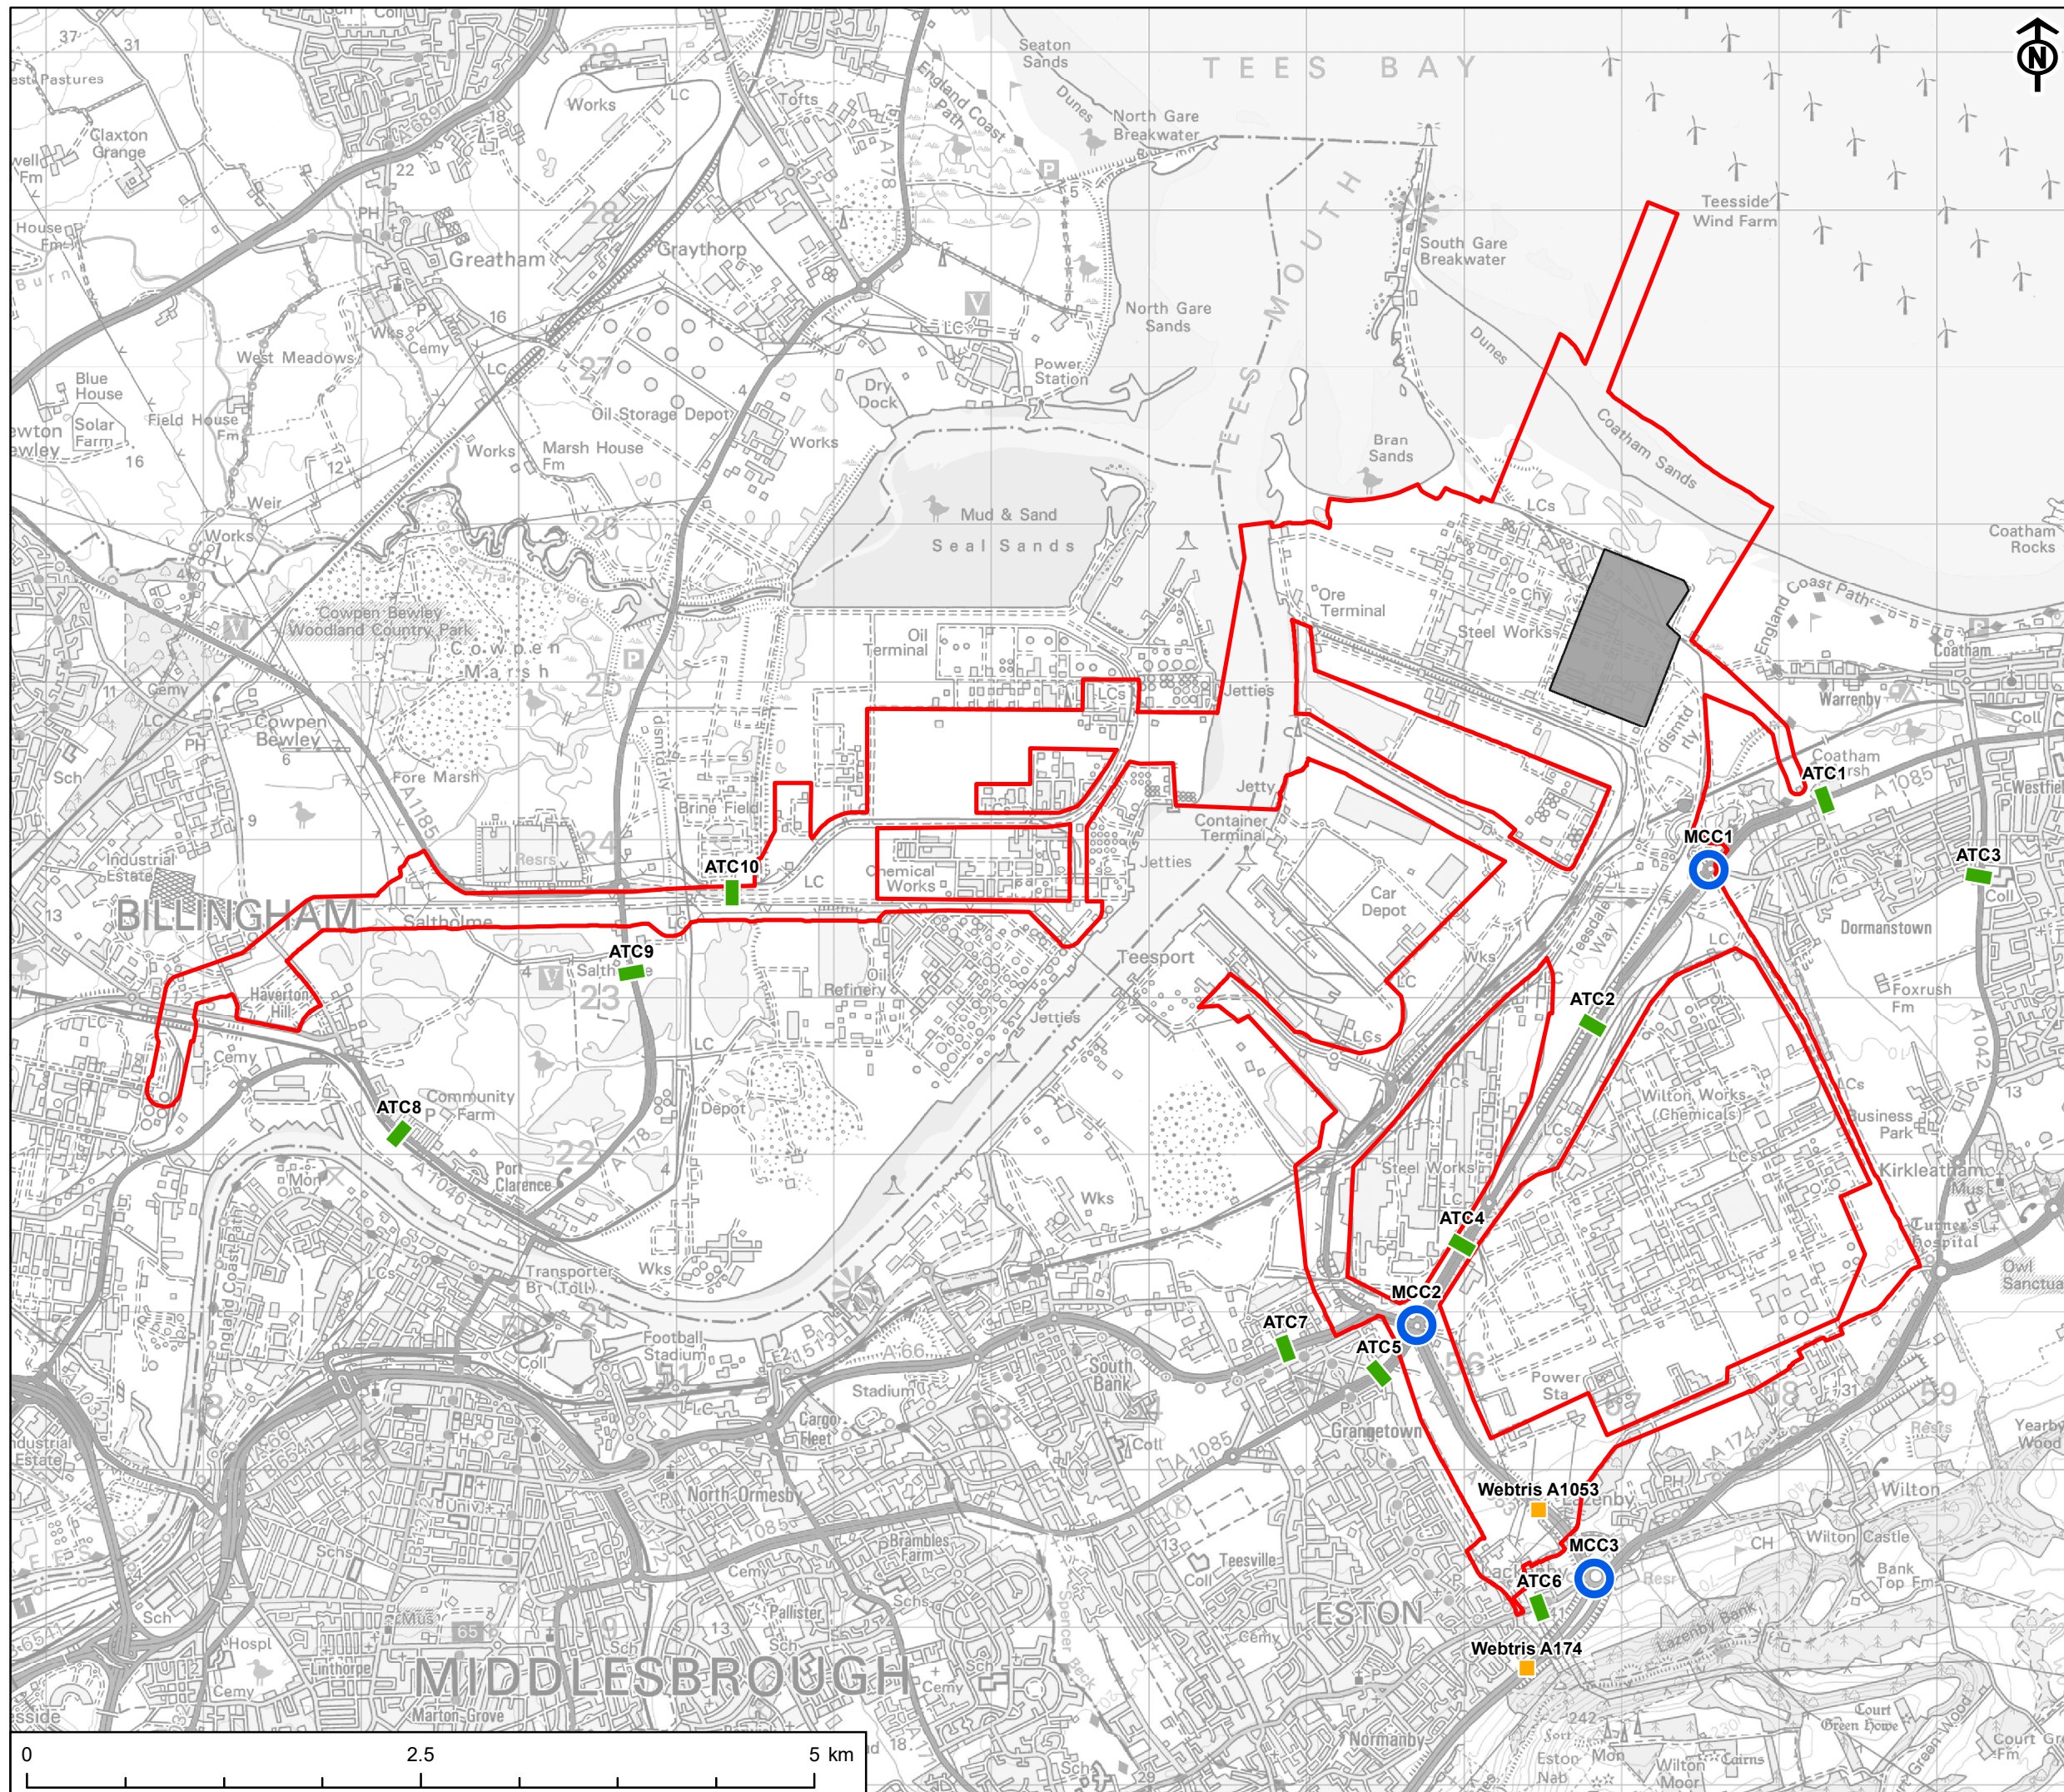

This drawing has been produced for the use of AECOMs client. It may not be used, modified or relied upon by third parties, except as agreed by AECOM or as required by law. AECOM accepts no responsibility, and denies any liability whatsoever, to any party that uses or relies upon this drawing without AECOMs express written consent.