


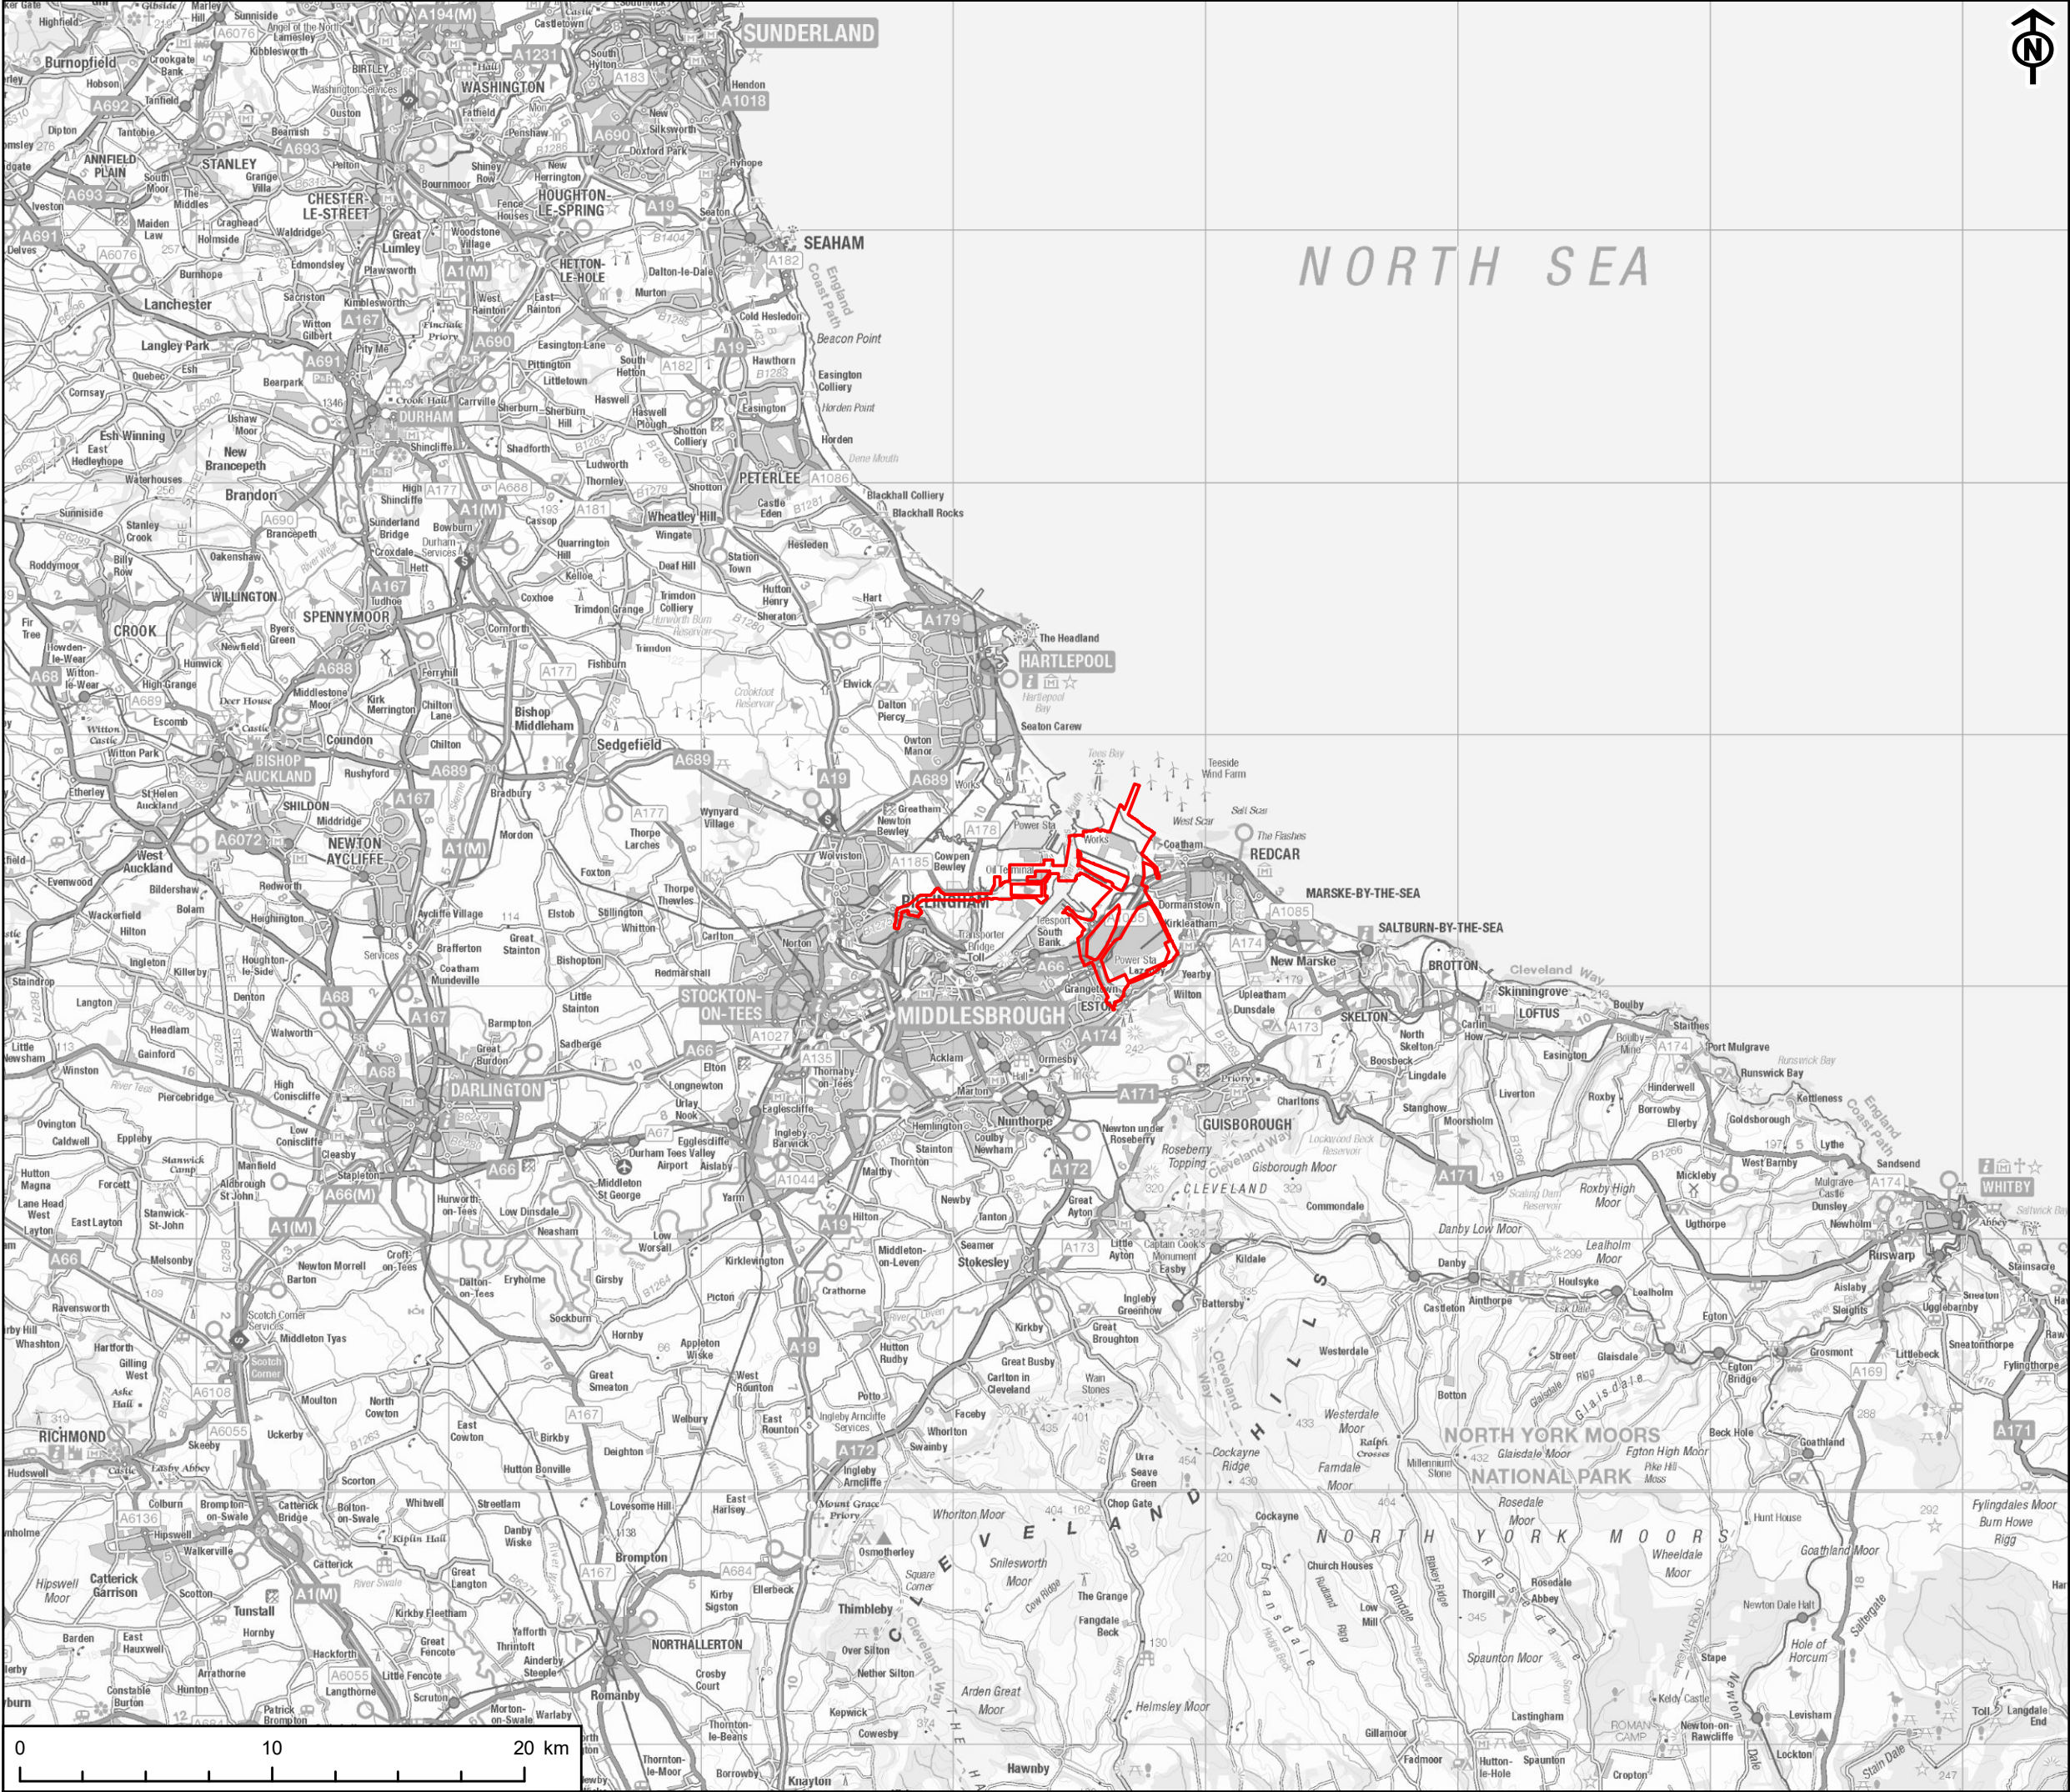

AECOM

PROJECT
NET ZERO TEESSIDE

CLIENT
NZT POWER AND NZNS STORAGE

KEY
 Site Boundary

TITLE
FIGURE 1-1
SITE LOCATION PLAN

REFERENCE
NZT_200616_PEI_S_1-1_v3

SHEET NUMBER
1 of 1

DATE
16/06/2020

This drawing has been produced for the use of AECOM's client. It may not be used, modified or relied upon by third parties, except as agreed by AECOM or as required by law. AECOM accepts no responsibility, and denies any liability whatsoever, to any party that uses or relies upon this drawing without AECOM's express written consent. All dimensions are in metres unless otherwise noted. Do not scale this document.