
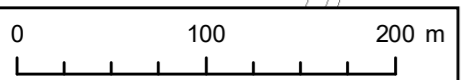


Project Management Initials: RL Designer: LC Checked: AR Approved: IC

Scale @ A3 1:4,000

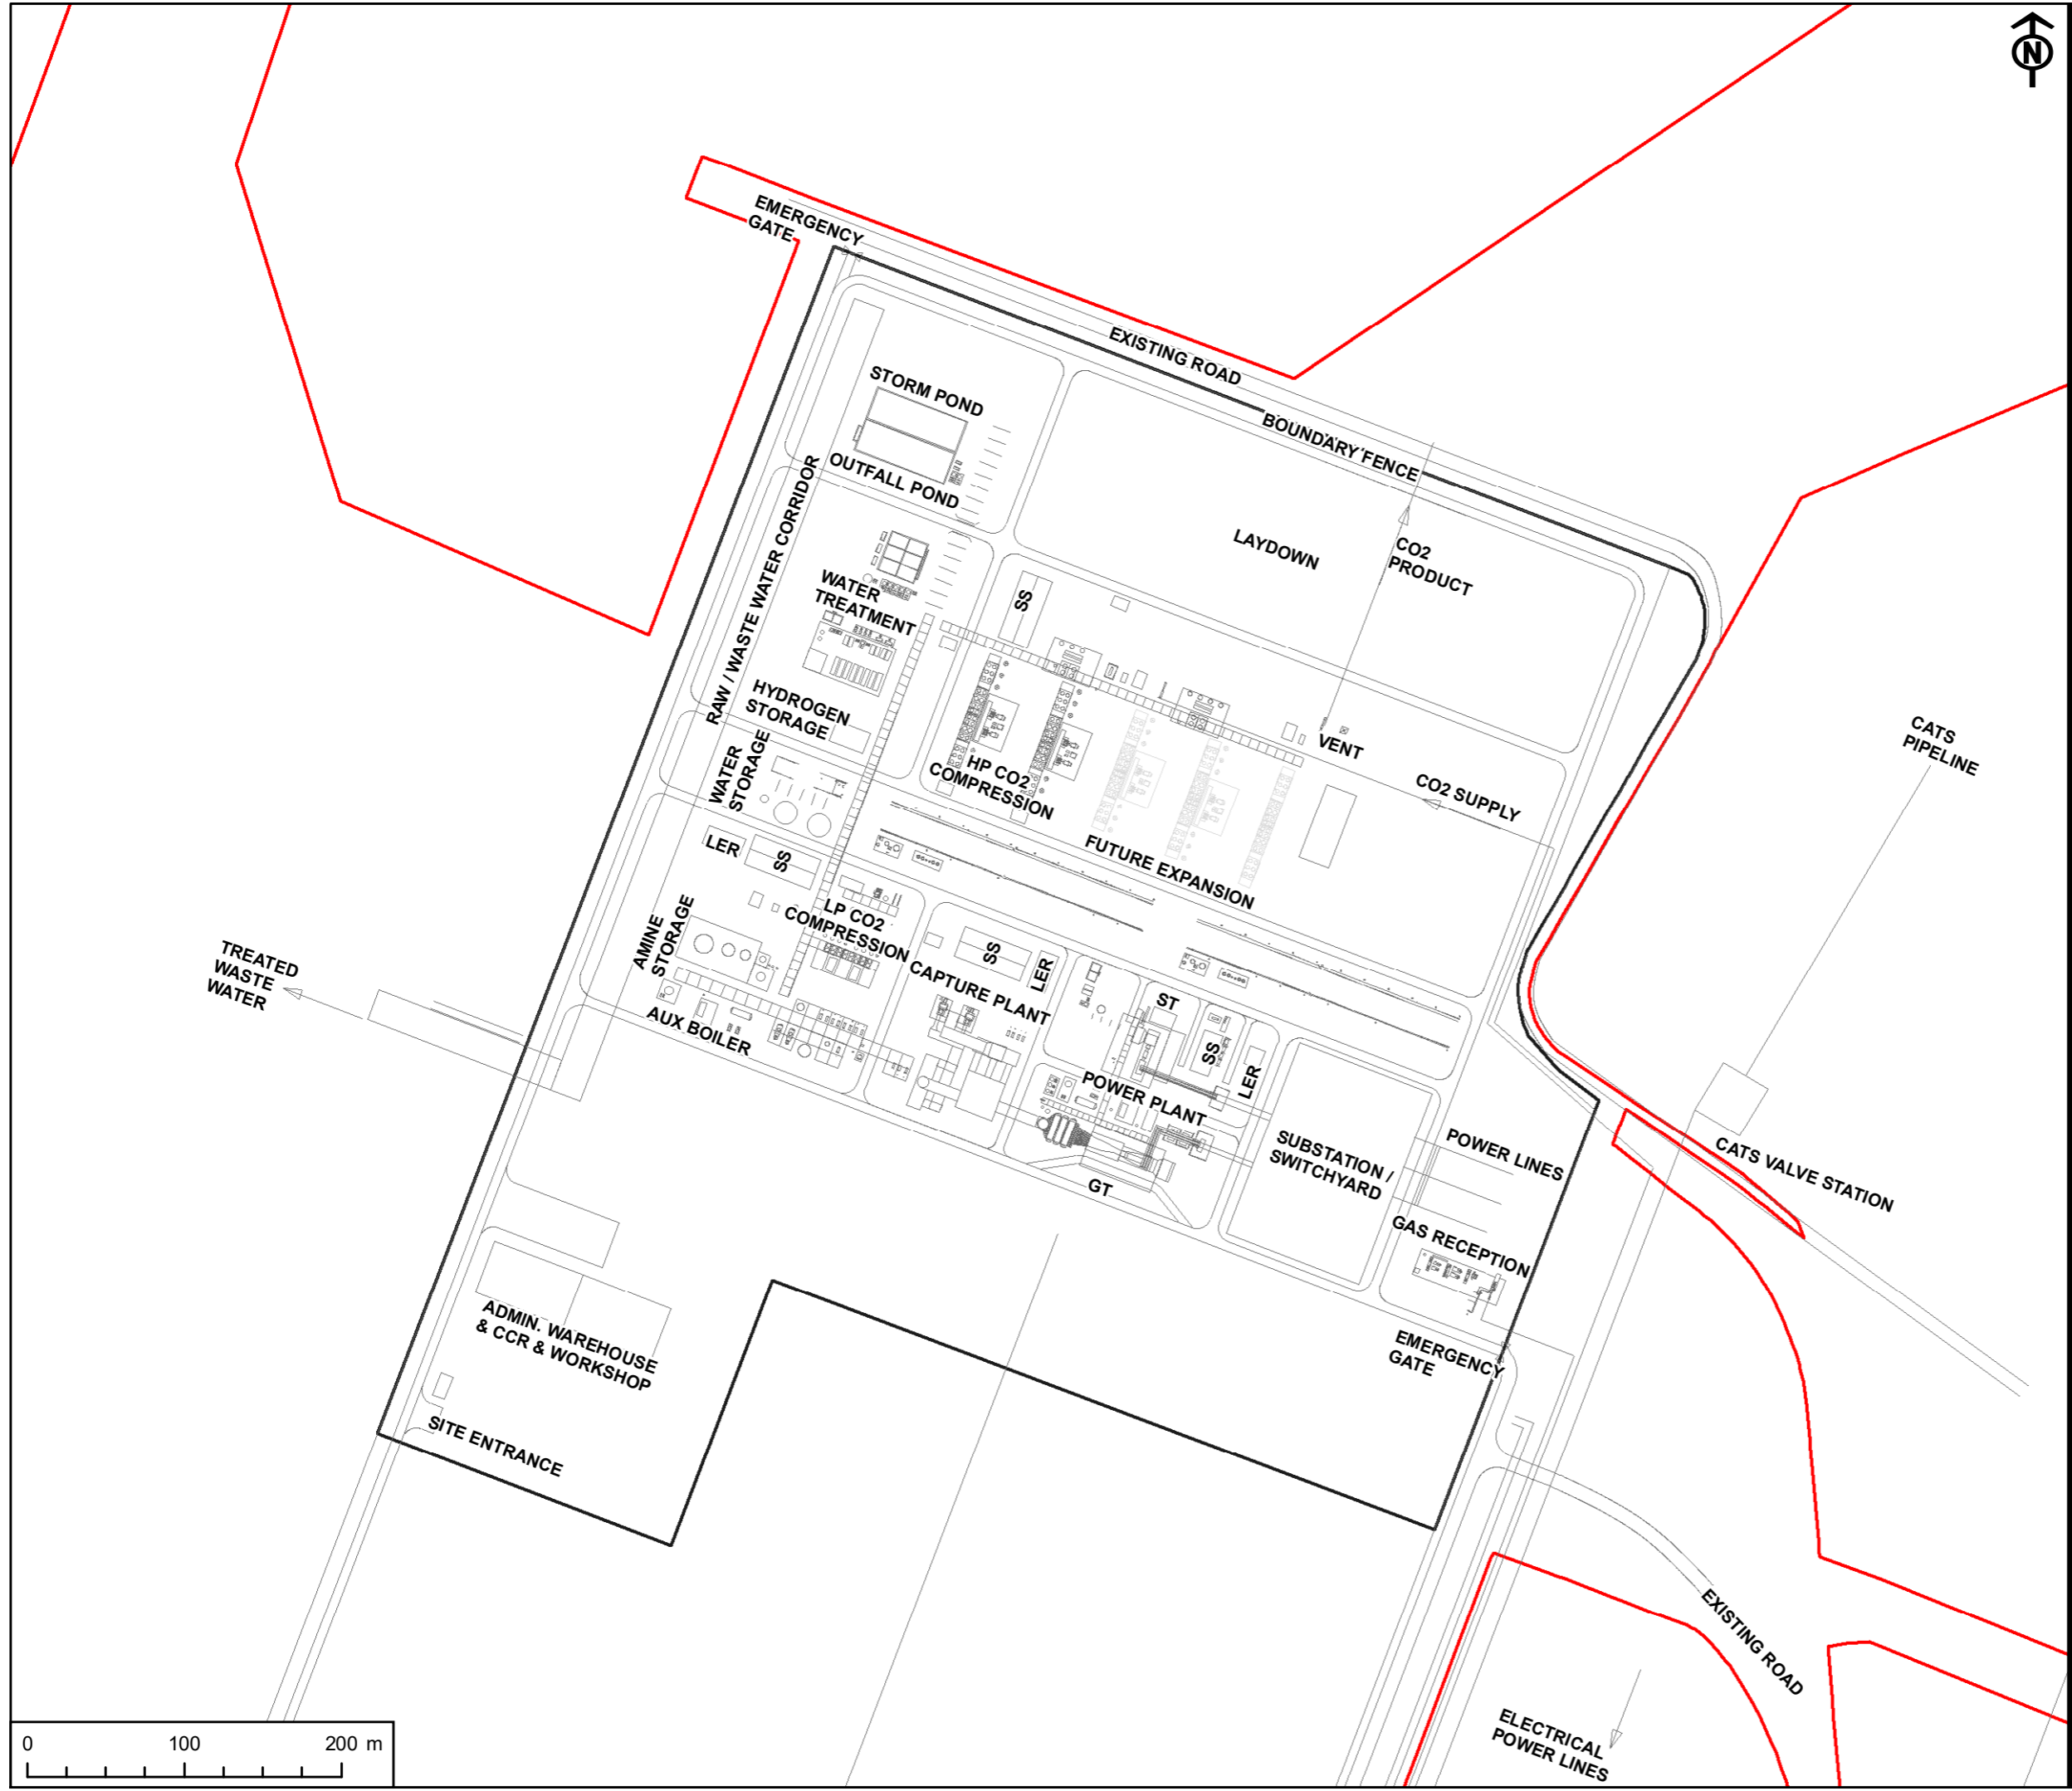

APPLICANTS  
 NZT POWER LTD. AND NZNS STORAGE LTD.

KEY  
 [Red Line] Site Boundary  
 [Black Outline] Power, Capture and Compressor Site

TITLE  
 FIGURE 4-1  
 INDICATIVE PCC SITE LAYOUT

REFERENCE  
 NZT\_210510\_ES\_4-1\_v2

SHEET NUMBER  
 1 of 1

DATE  
 10/05/2021

This drawing has been produced for the use of AECOM's client. It may not be used, modified or relied upon by third parties, except as agreed by AECOM or as required by law. AECOM accepts no responsibility, and denies any liability whatsoever, to any party that uses or relies upon this drawing without AECOM's express written consent. All dimensions are indicative and in metres unless otherwise noted. Do not scale this document.