
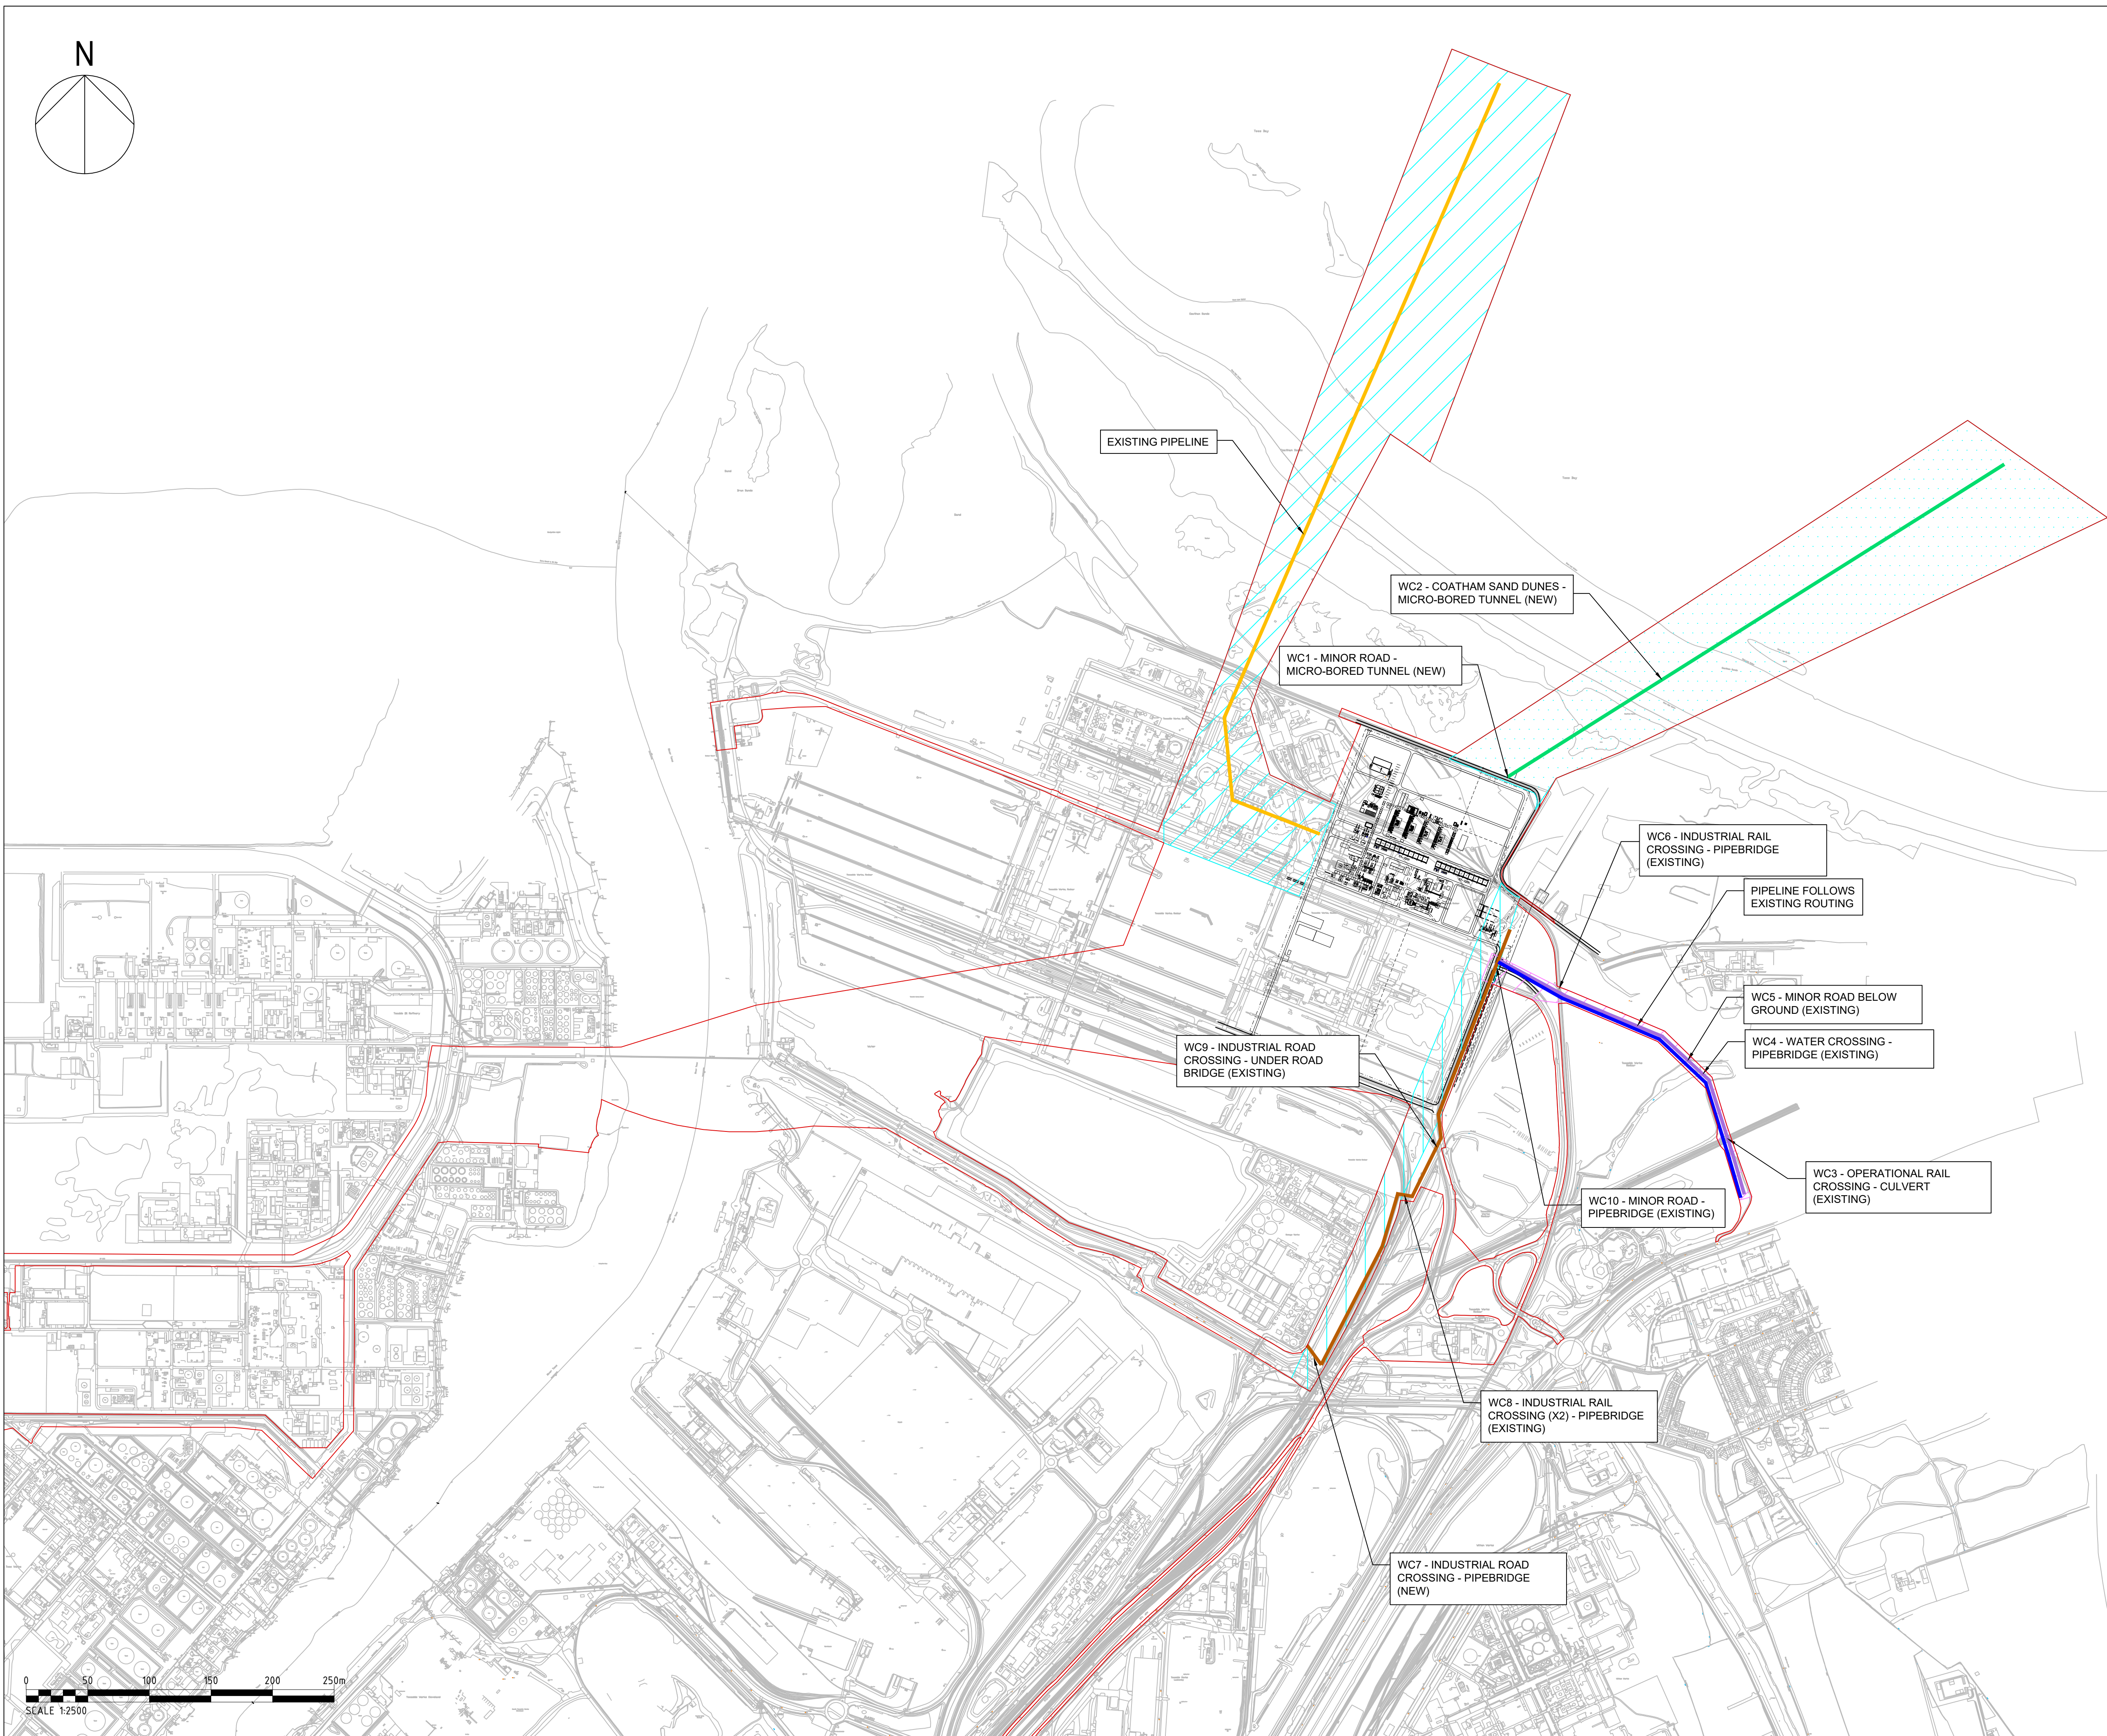


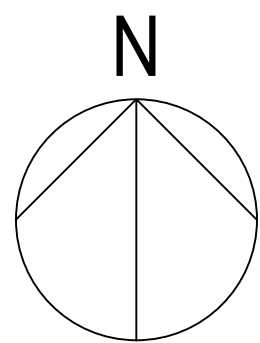

SAFETY, HEALTH AND ENVIRONMENTAL INFORMATION BOX

IT IS ASSUMED THAT ALL WORKS ON THIS DRAWING WILL BE CARRIED OUT BY A COMPETENT CONTRACTOR WORKING, WHERE APPROPRIATE, TO AN APPROPRIATE METHOD STATEMENT

THIS DRAWING TO BE USED ONLY FOR THE PURPOSE OF ISSUE THAT IT WAS ISSUED FOR AND IS SUBJECT TO AMENDMENT

KEY

- SITE BOUNDARY
- WORK No. 4A - WATER SUPPLY CONNECTION WORKS - FRESHWATER CONNECTION
- WORK No. 5A - WASTE WATER DISPOSAL WORKS - EXISTING OUTFALL
- WORK No. 5B - WASTE WATER DISPOSAL WORKS - REPLACEMENT OUTFALL
- WORK No. 5C - WASTE WATER DISPOSAL WORKS - PIPEWORK CONNECTIONS TO BRAN SANDS
- POTABLE WATER SUPPLY CONNECTION ROUTE (BELOW GROUND)
- WASTE WATER EXISTING OUTFALL CONNECTION ROUTE (BELOW GROUND)
- WASTE WATER REPLACEMENT OUTFALL CONNECTION ROUTE (FOLLOWS CO2 EXPORT)
- WASTE WATER CONNECTION ROUTE TO BRAN SANDS (2X PIPELINES ABOVE GROUND)
- RAW WATER SUPPLY CONNECTION ROUTE (BELOW GROUND)

| Revision Details | By | Check | Date | Suffix |
|------------------|----|-------|------|--------|
|------------------|----|-------|------|--------|

Purpose of issue  
**FOR INFORMATION**

Applicant  
**NZT POWER LTD AND  
NZNS STORAGE LTD**



Drawing Title  
**DCO Reference Number - 4.9**

**INDICATIVE WATER CONNECTION PLAN**

**Sheet 1 of 1 - Layout View**

| Designed                      | Drawn                     | Checked                      | Approved        | Date |
|-------------------------------|---------------------------|------------------------------|-----------------|------|
| 60559231                      | SF                        |                              |                 |      |
| Scale @ A1<br><b>AS SHOWN</b> | Suitability<br><b>N/A</b> | Zone / Mileage<br><b>N/A</b> | Project Manager |      |

THIS DOCUMENT HAS BEEN PREPARED PURSUANT TO AND SUBJECT TO THE TERMS OF A PROFESSIONAL SERVICES AGREEMENT BY ITS CLIENT. USE ACCEPTS NO LIABILITY FOR ANY USE OF THIS DOCUMENT OTHER THAN BY ITS ORIGINAL CLIENT OR FOLLOWING A WRITTEN EXPRESS AGREEMENT TO SUCH USE AND ONLY FOR THE PURPOSES FOR WHICH IT WAS PREPARED AND PROVIDED.

\*WHILE AECOM AND US HAVE BECOME ONE COMPANY, CONTRACTING ENTITIES (ALL OF WHICH ARE NOW WHOLLY OWNED BY AECOM) AND LINES OF COMMUNICATION CURRENTLY REMAIN THE SAME UNLESS SPECIFICALLY AGREED OR COMMUNICATED OTHERWISE.

AECOM Infrastructure & Environment UK Limited  
The Colmore Building  
20 Colmore Circus  
Queensway, Birmingham  
Tel: 0121 710 1100  
www.aecom.com

| Drawing Number             | Rev      |
|----------------------------|----------|
| <b>60559231-PE-DRG-039</b> | <b>0</b> |